




Rev.	By	Date	Description

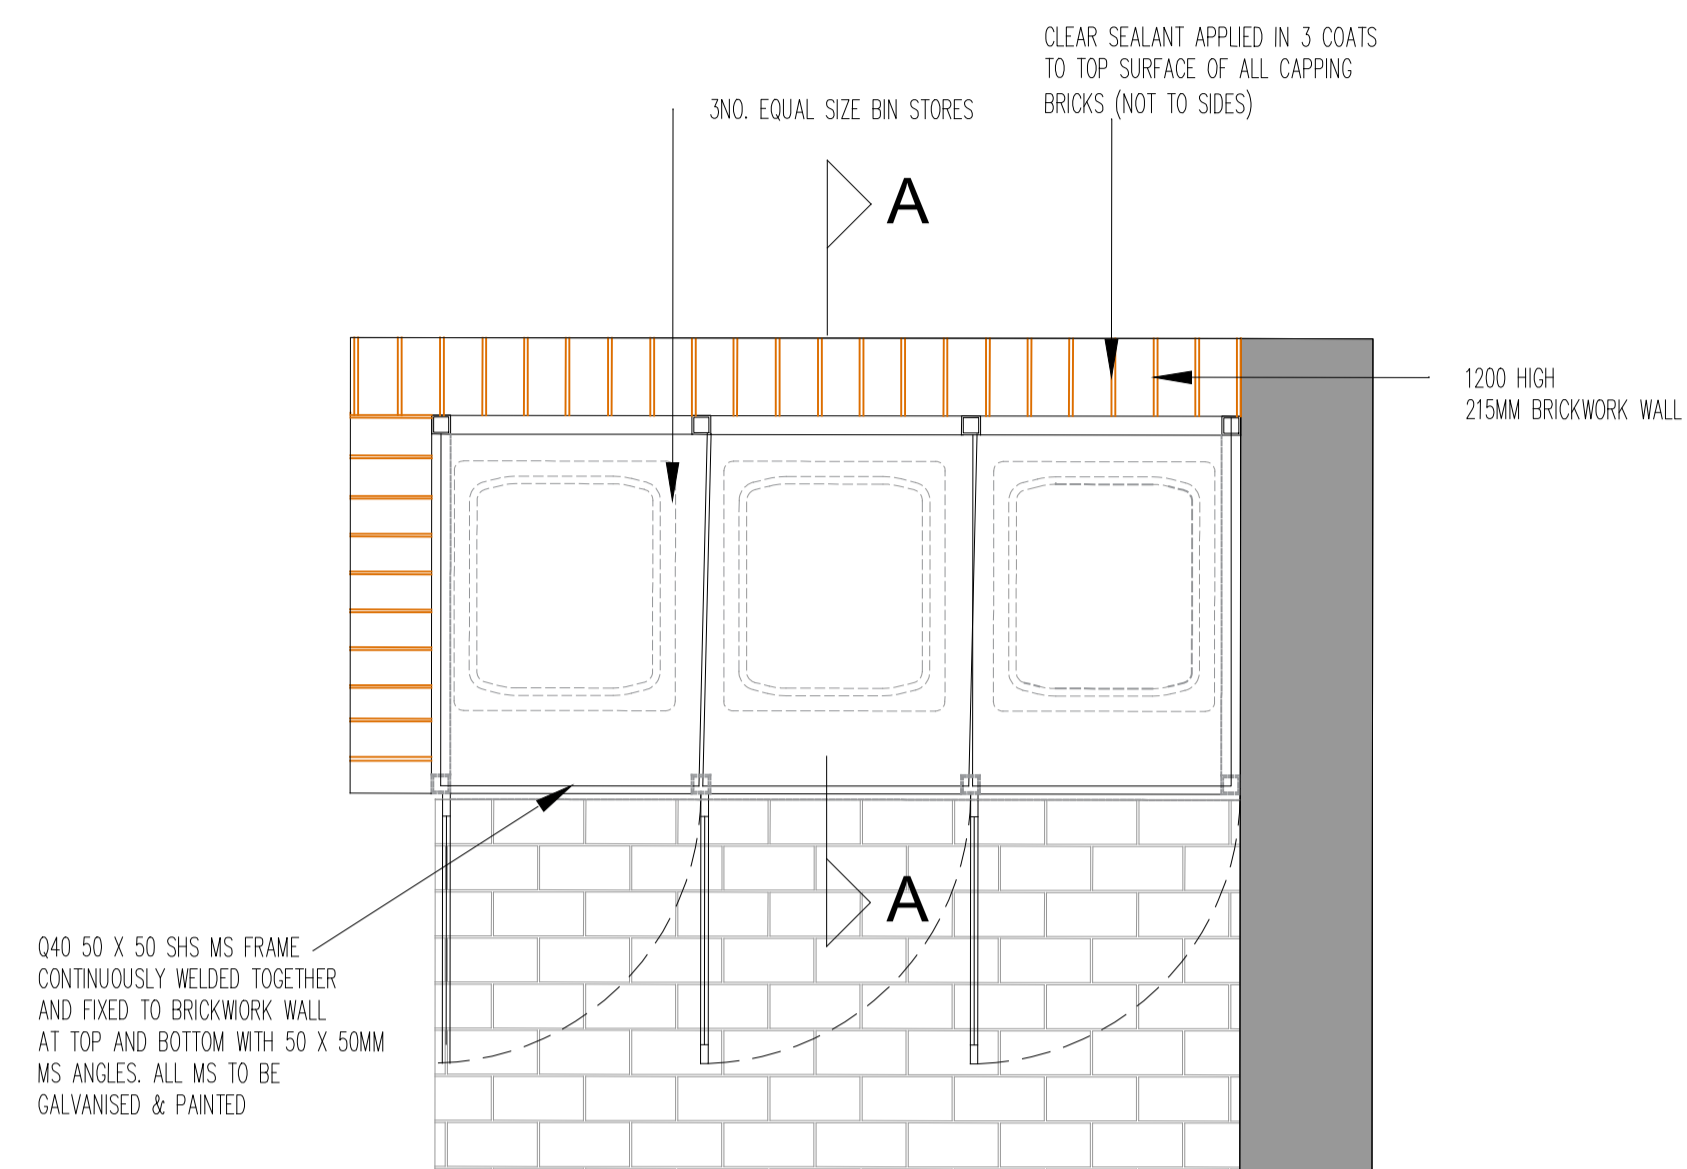

ELEVATION OF TYPICAL BIN STORE

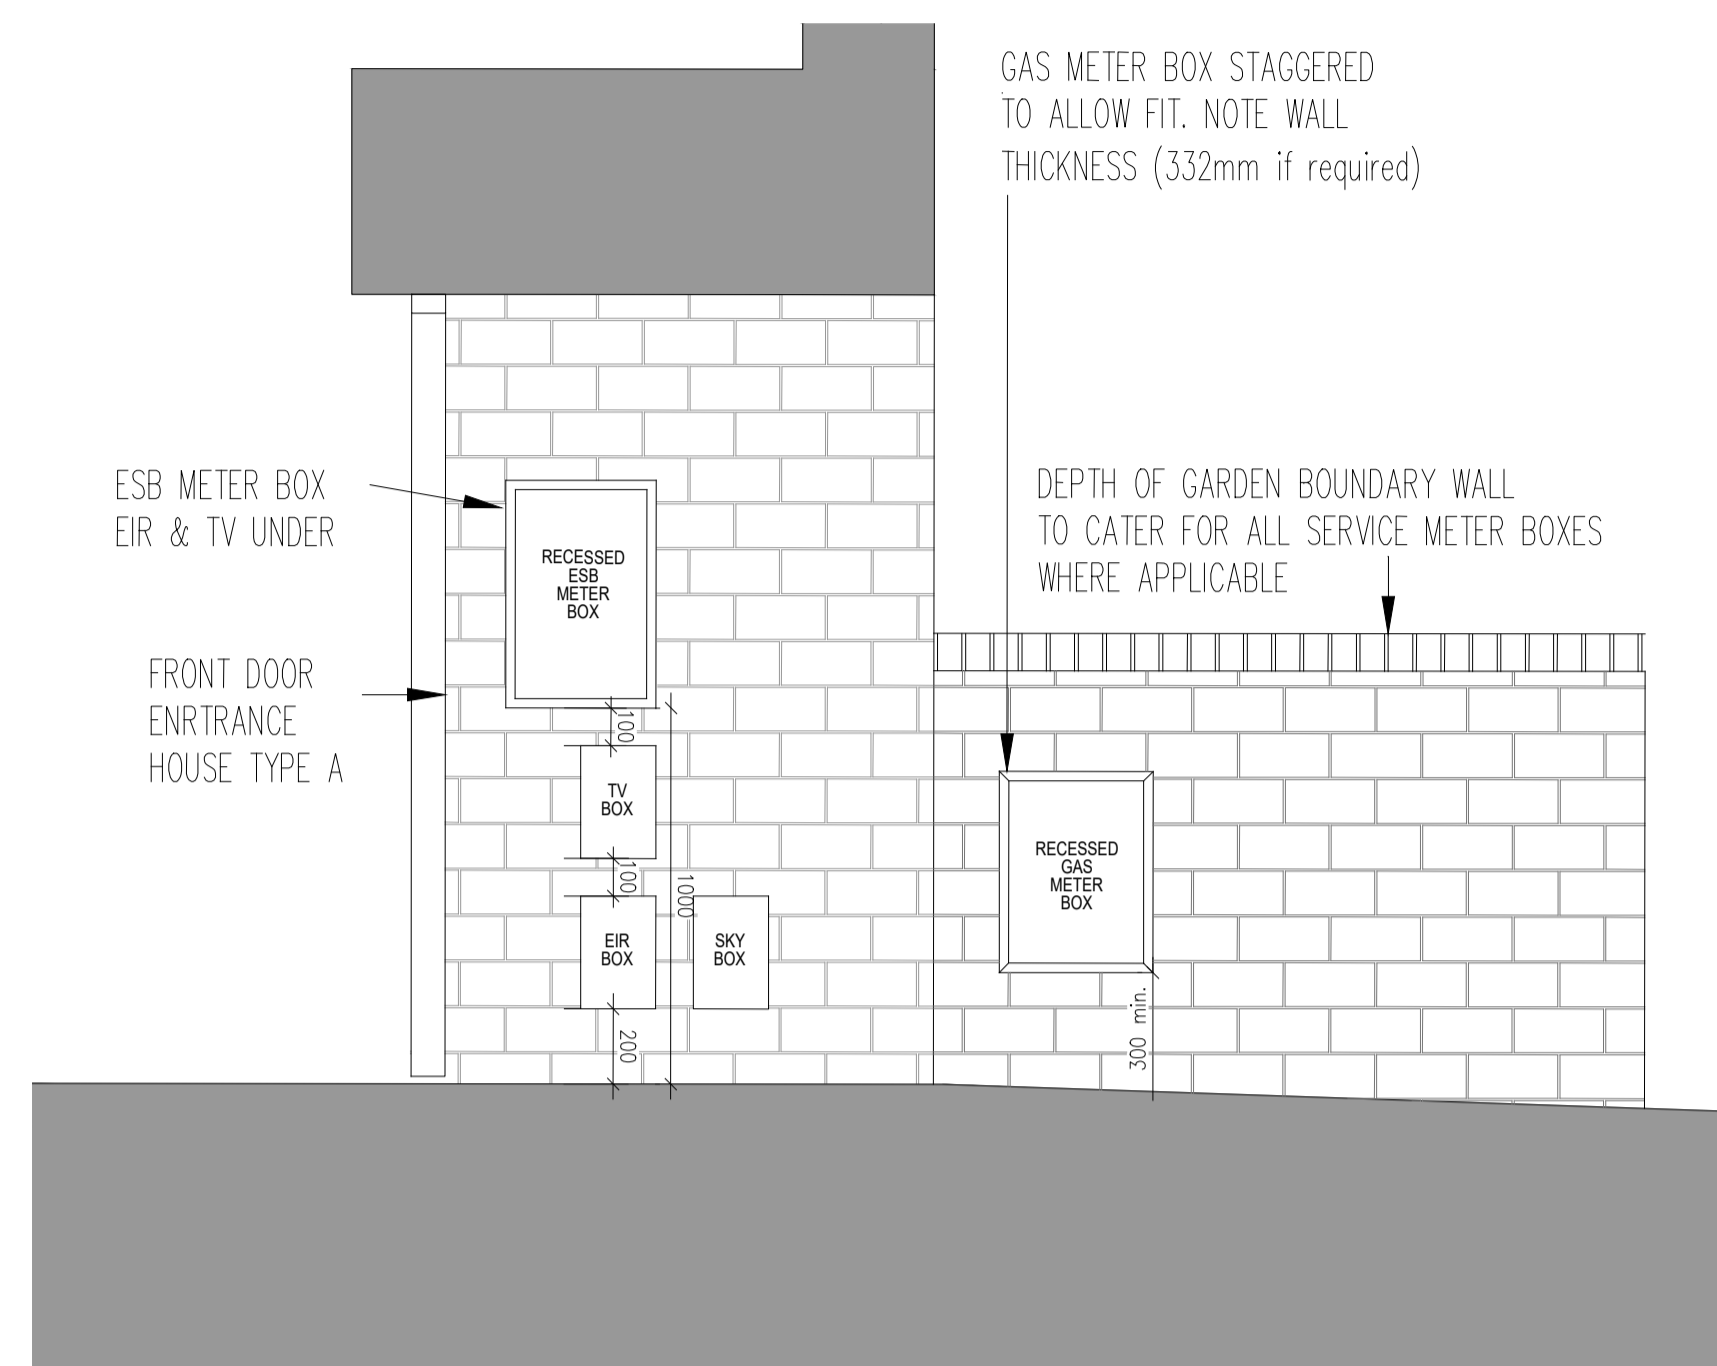

METER BOX DETAIL HOUSE TYPE A ELEVATION

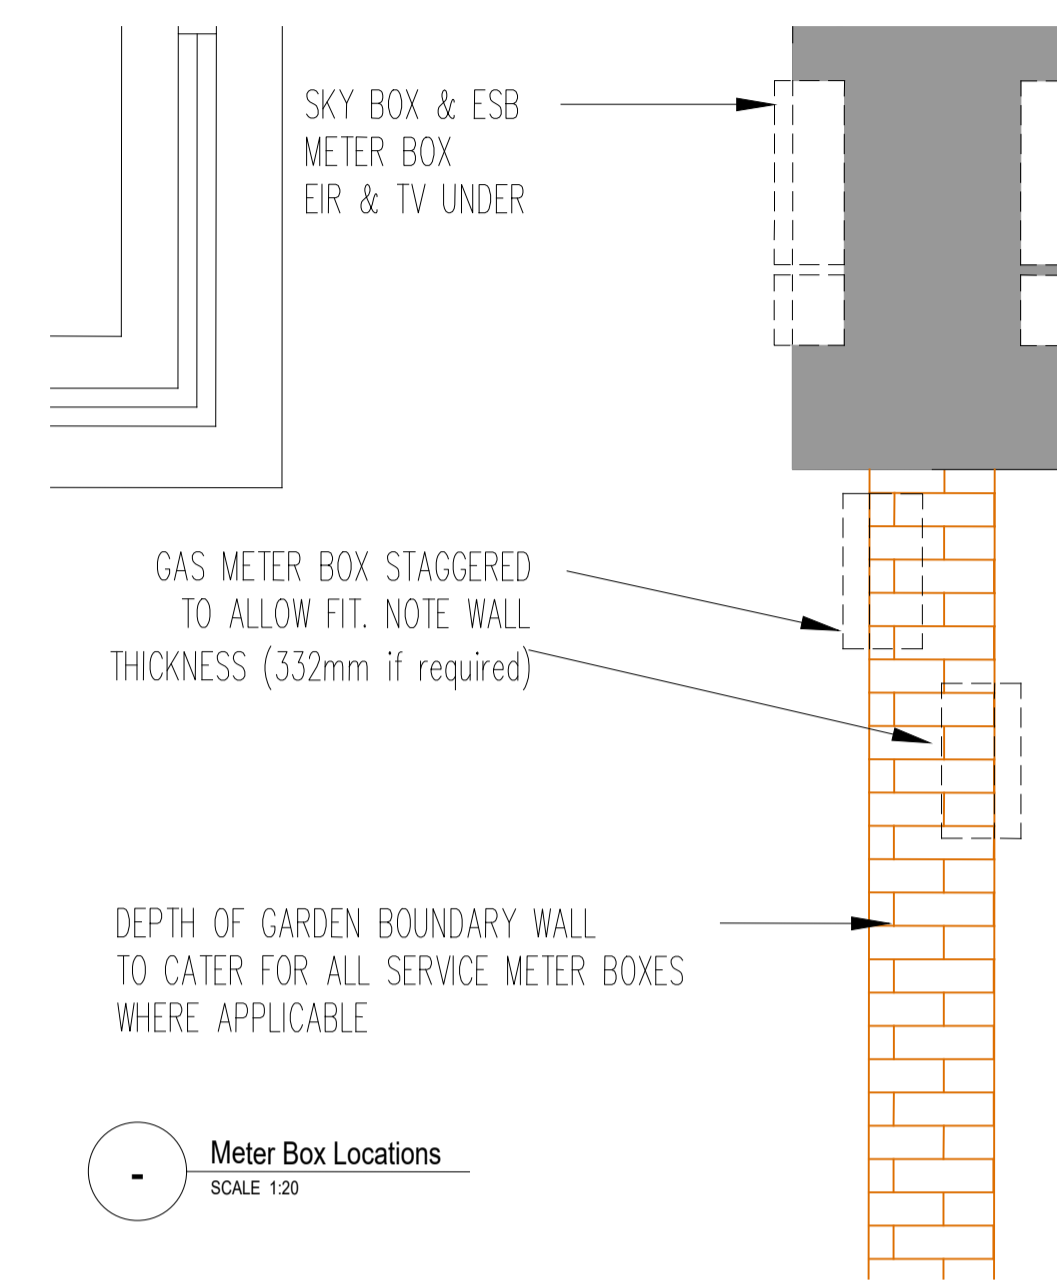


METER BOX DETAIL HOUSE TYPE A PLAN

CONCRETE COBBLE BLOCK PAVING TO FRONT GARDEN AREAS. TEGULA NATURAL (OR EQUIVALENT PRODUCT). SIZES: 208 x 173mm, 173 x 173mm, 138 x 173mm. THICKNESS : 80mm


BRICK TO FRONT WALL: CLAY FACING BRICKWORK TO ALL EXTERNAL AND FRONT BOUNDARY WALLS. DIMENSIONS 215 X 102 X 65mm. COLOR: STAFFORDSHIRE BLUE BRINDLE SMOOTH

BRICK CAPPING NOTE: BULLNOSED BRICK CAP TO ALL BOUNDARY WALLS BETWEEN GARDEN AND PATHWAY STANDARD BRICK CAP TO REST. Z22 CLEAR SEALANT APPLIED IN 3 COATS TO TOP SURFACE OF ALL CAPPING BRICKS (NOT SIDES)


LEGEND:  
 INDICATES LOWER BRICK WALL @ 525mm  
 INDICATES HIGHER BRICK WALL

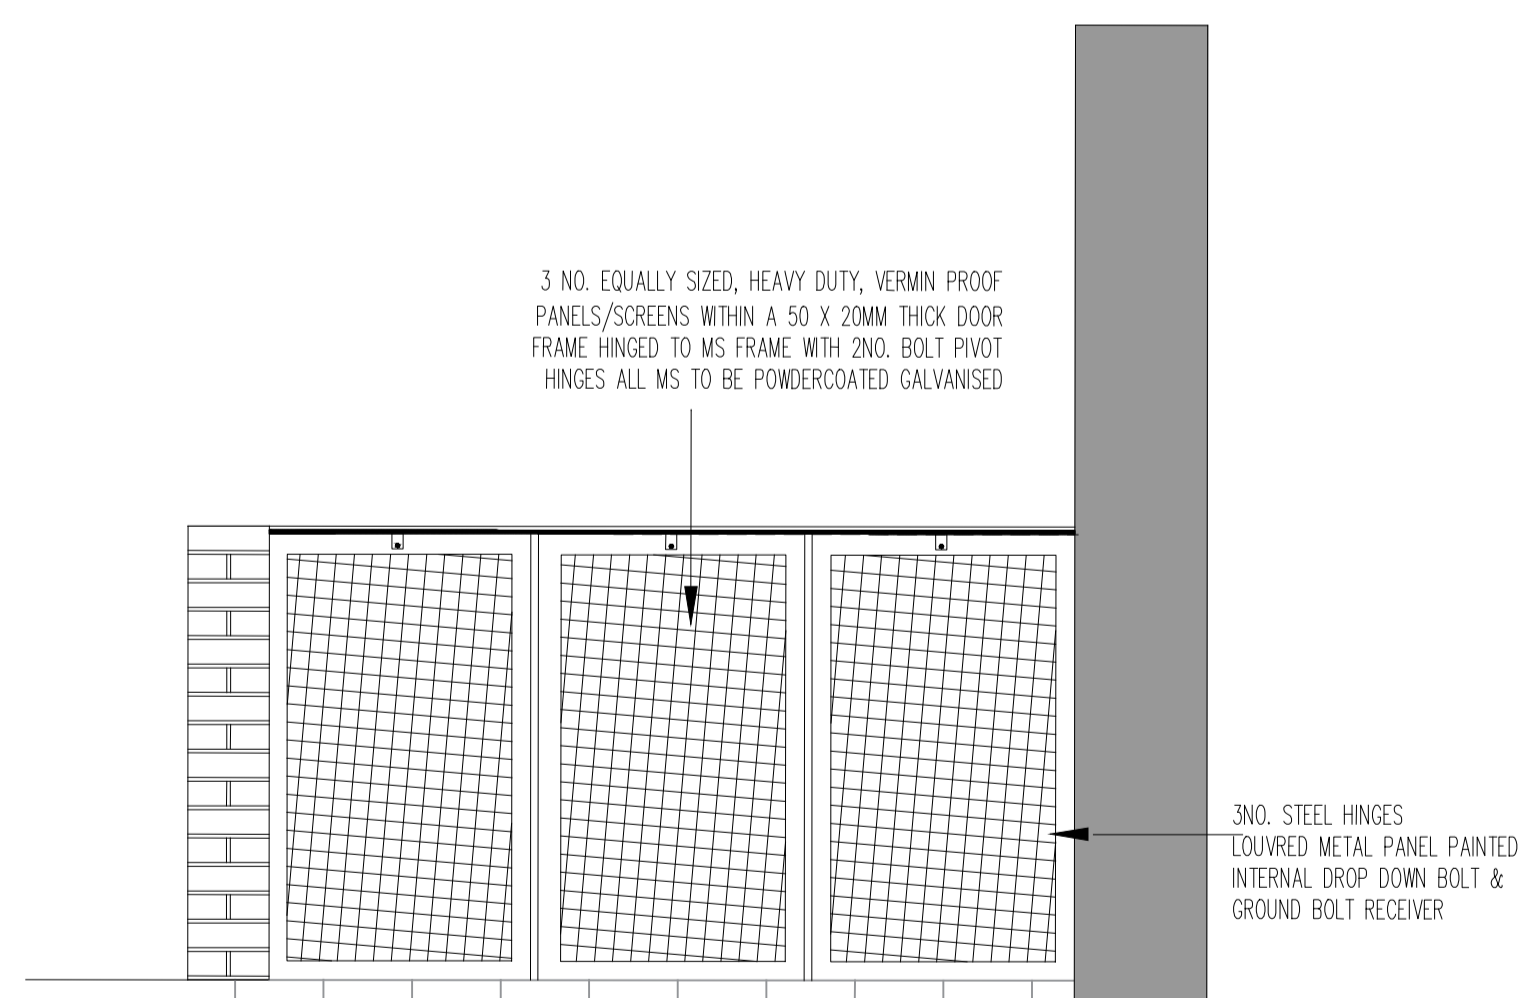

ELEVATION OF TYPICAL BIN STORE (1:20)

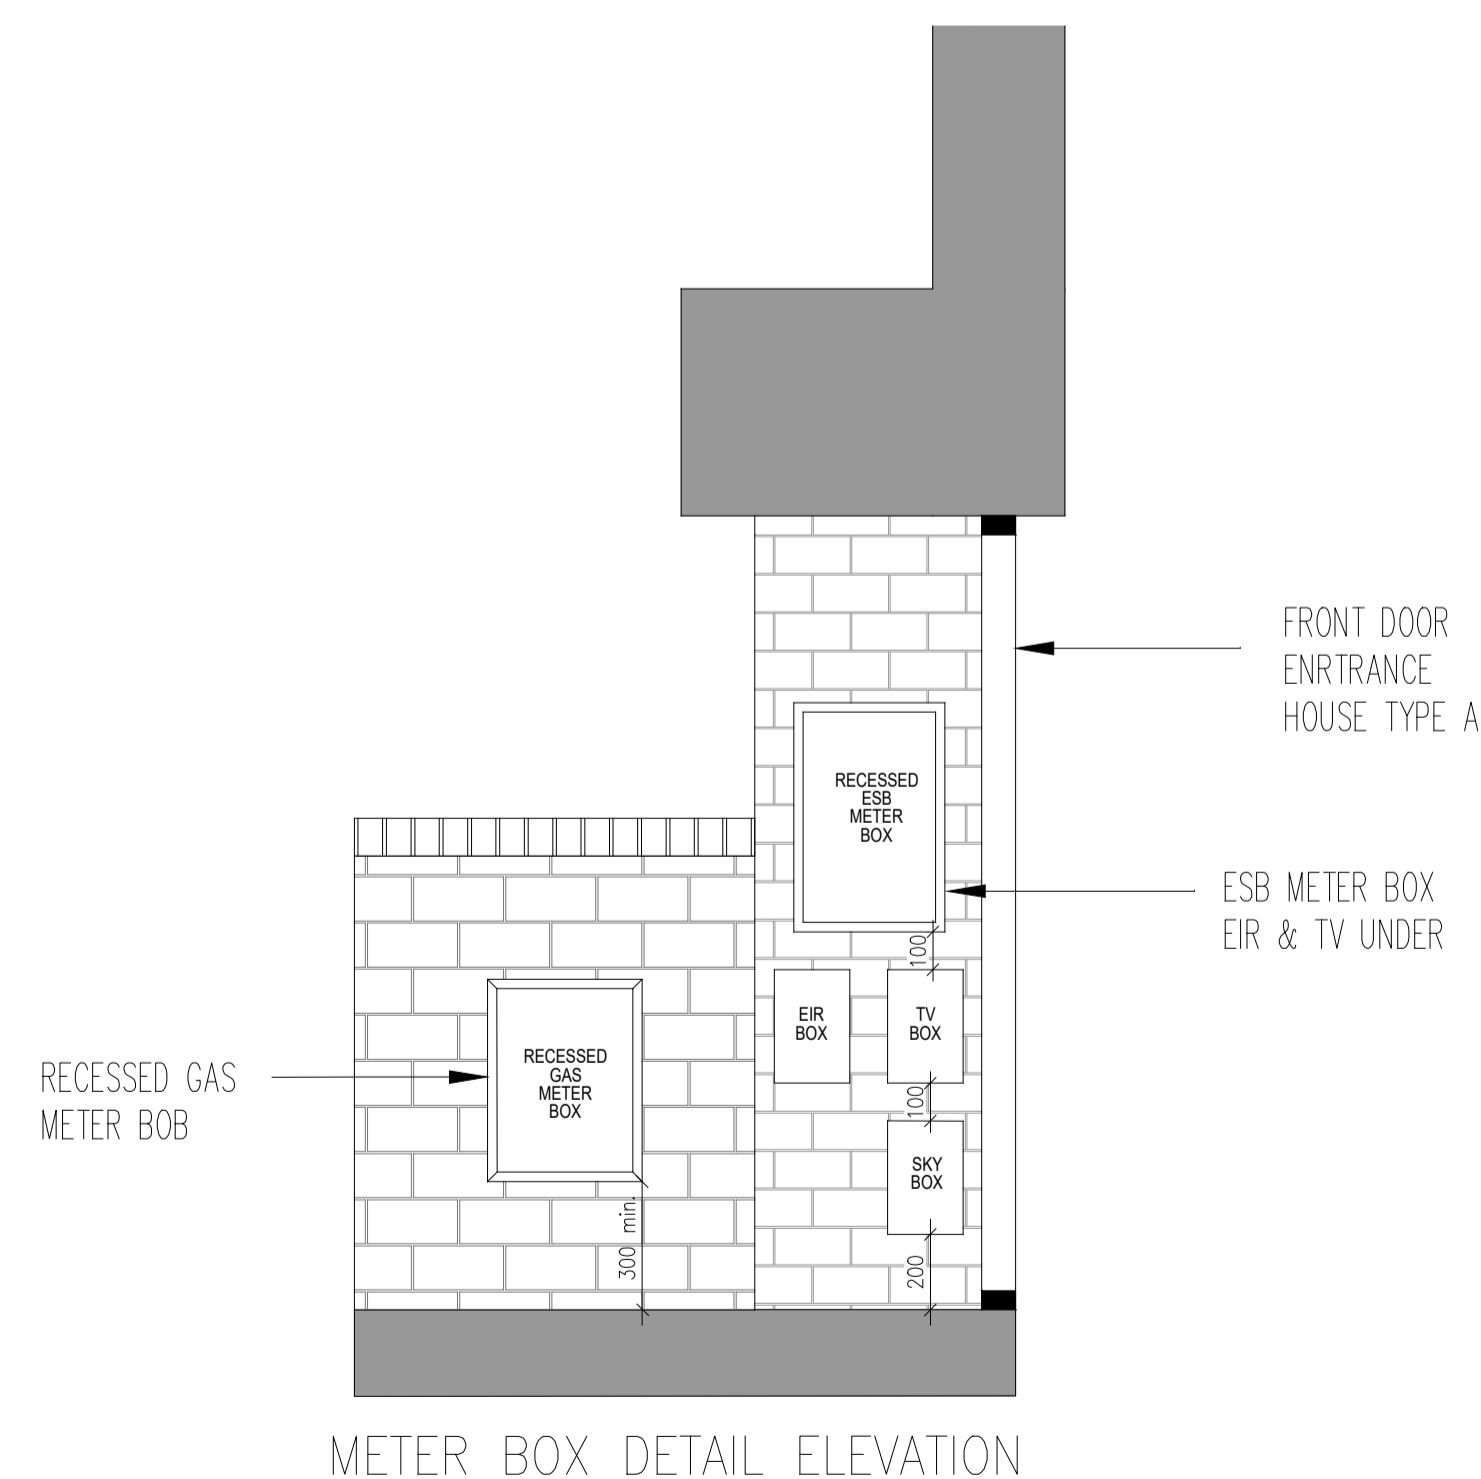

METER BOX DETAIL ELEVATION

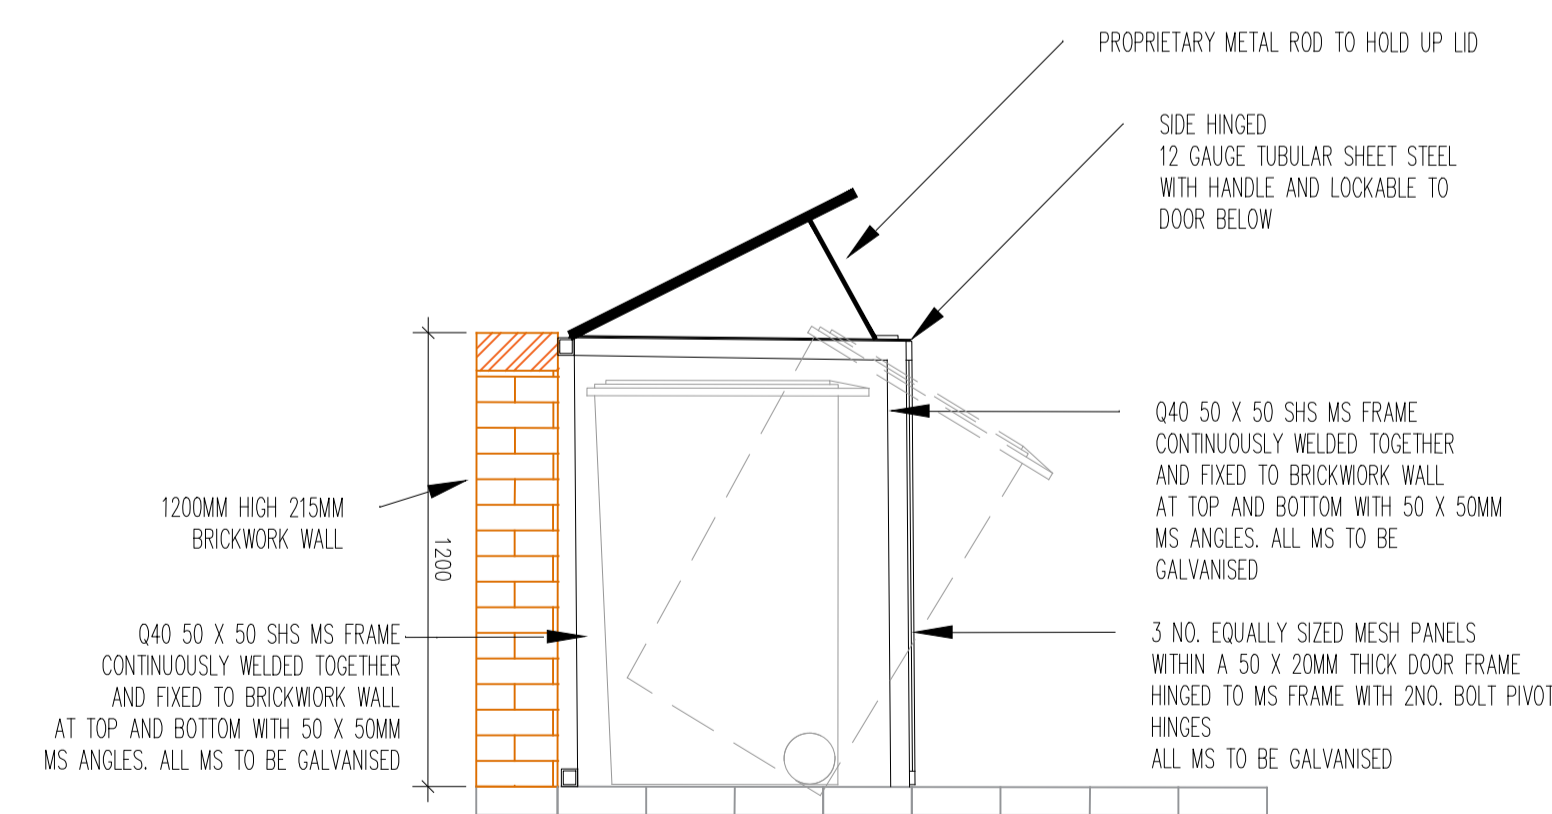

SECTION A THROUGH TYPICAL BIN STORE (1:20)

**CPR Note:**  
 All works to be carried out using proper materials which are fit for the use they are intended and for the condition in which they are to be used.  
 All materials used in connection with the works to comply with the Construction Products Regulation (EU) No. 305/2011 and the harmonised technical specifications/standards that fall within the remit of the CPR No. 305/2011

**van Dijk Architects**  
 MILL HOUSE, MILL STREET - DUNDALK, CO. DUBLIN  
 PH: 01274-9554466 FAX: 01274-9554460  
 INFO@VANDIJKARCHITECTS.COM

DRAWING TITLE			
TYPICAL BIN STORE DETAILS PROPOSED DEVELOPMENT AT CLONMINCH			
SCALE	DRAWING NUMBER	JOB	
1:20	1757-PA-501		CLONMINCH
REGION	CAD NUMBER	CLIENT	
AI	1757-PA-501		STEINFORT INVESTMENT
DESIGNED BY	DRAWN BY	DATE	
	DW		10/07/2020

NOTE:  
 FIGURED DIMENSIONS MUST BE USED IN PREFERENCE TO STAGG DIMENSIONS. ANY DIMENSIONAL DISCREPANCIES MUST BE REPORTED TO THE ARCHITECT IMMEDIATELY. THIS DRAWING REMAINS THE COPYRIGHT OF VAN DIJK ARCHITECTS. IT MUST NOT BE USED FOR ANY PURPOSES WITHOUT THE EXPRESS PERMISSION OF THE ARCHITECT. DO NOT COPY OR REDISTRIBUTE THESE DRAWINGS OR ANY ADDITIONAL INFORMATION WITHOUT THE EXPRESS APPROVAL OF vanDijk Architects